


1 SARKEYS ENERGY CENTER BASE - FIRST FLOOR
 A1 ND SCALE

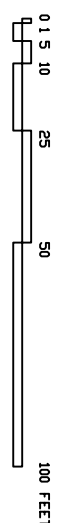

SARKEYS ENERGY CENTER		Floor 1 of 16 008
121367	GSF	
61758	NASF	
29459	Circulation	
16935	Mechanical	
1137	Bldg Svc	
12078	Structural	


SHEET NO.
A1
OF 16

DRAWN
CHECKED **KRR**
APPROVED

PROJECT SARKEYS ENERGY CENTER
FIRST FLOOR (BASE)
PROJECT NO. DATE Rev.10/27/98

UNIVERSITY OF OKLAHOMA
ARCHITECTURAL AND ENGINEERING SERVICES



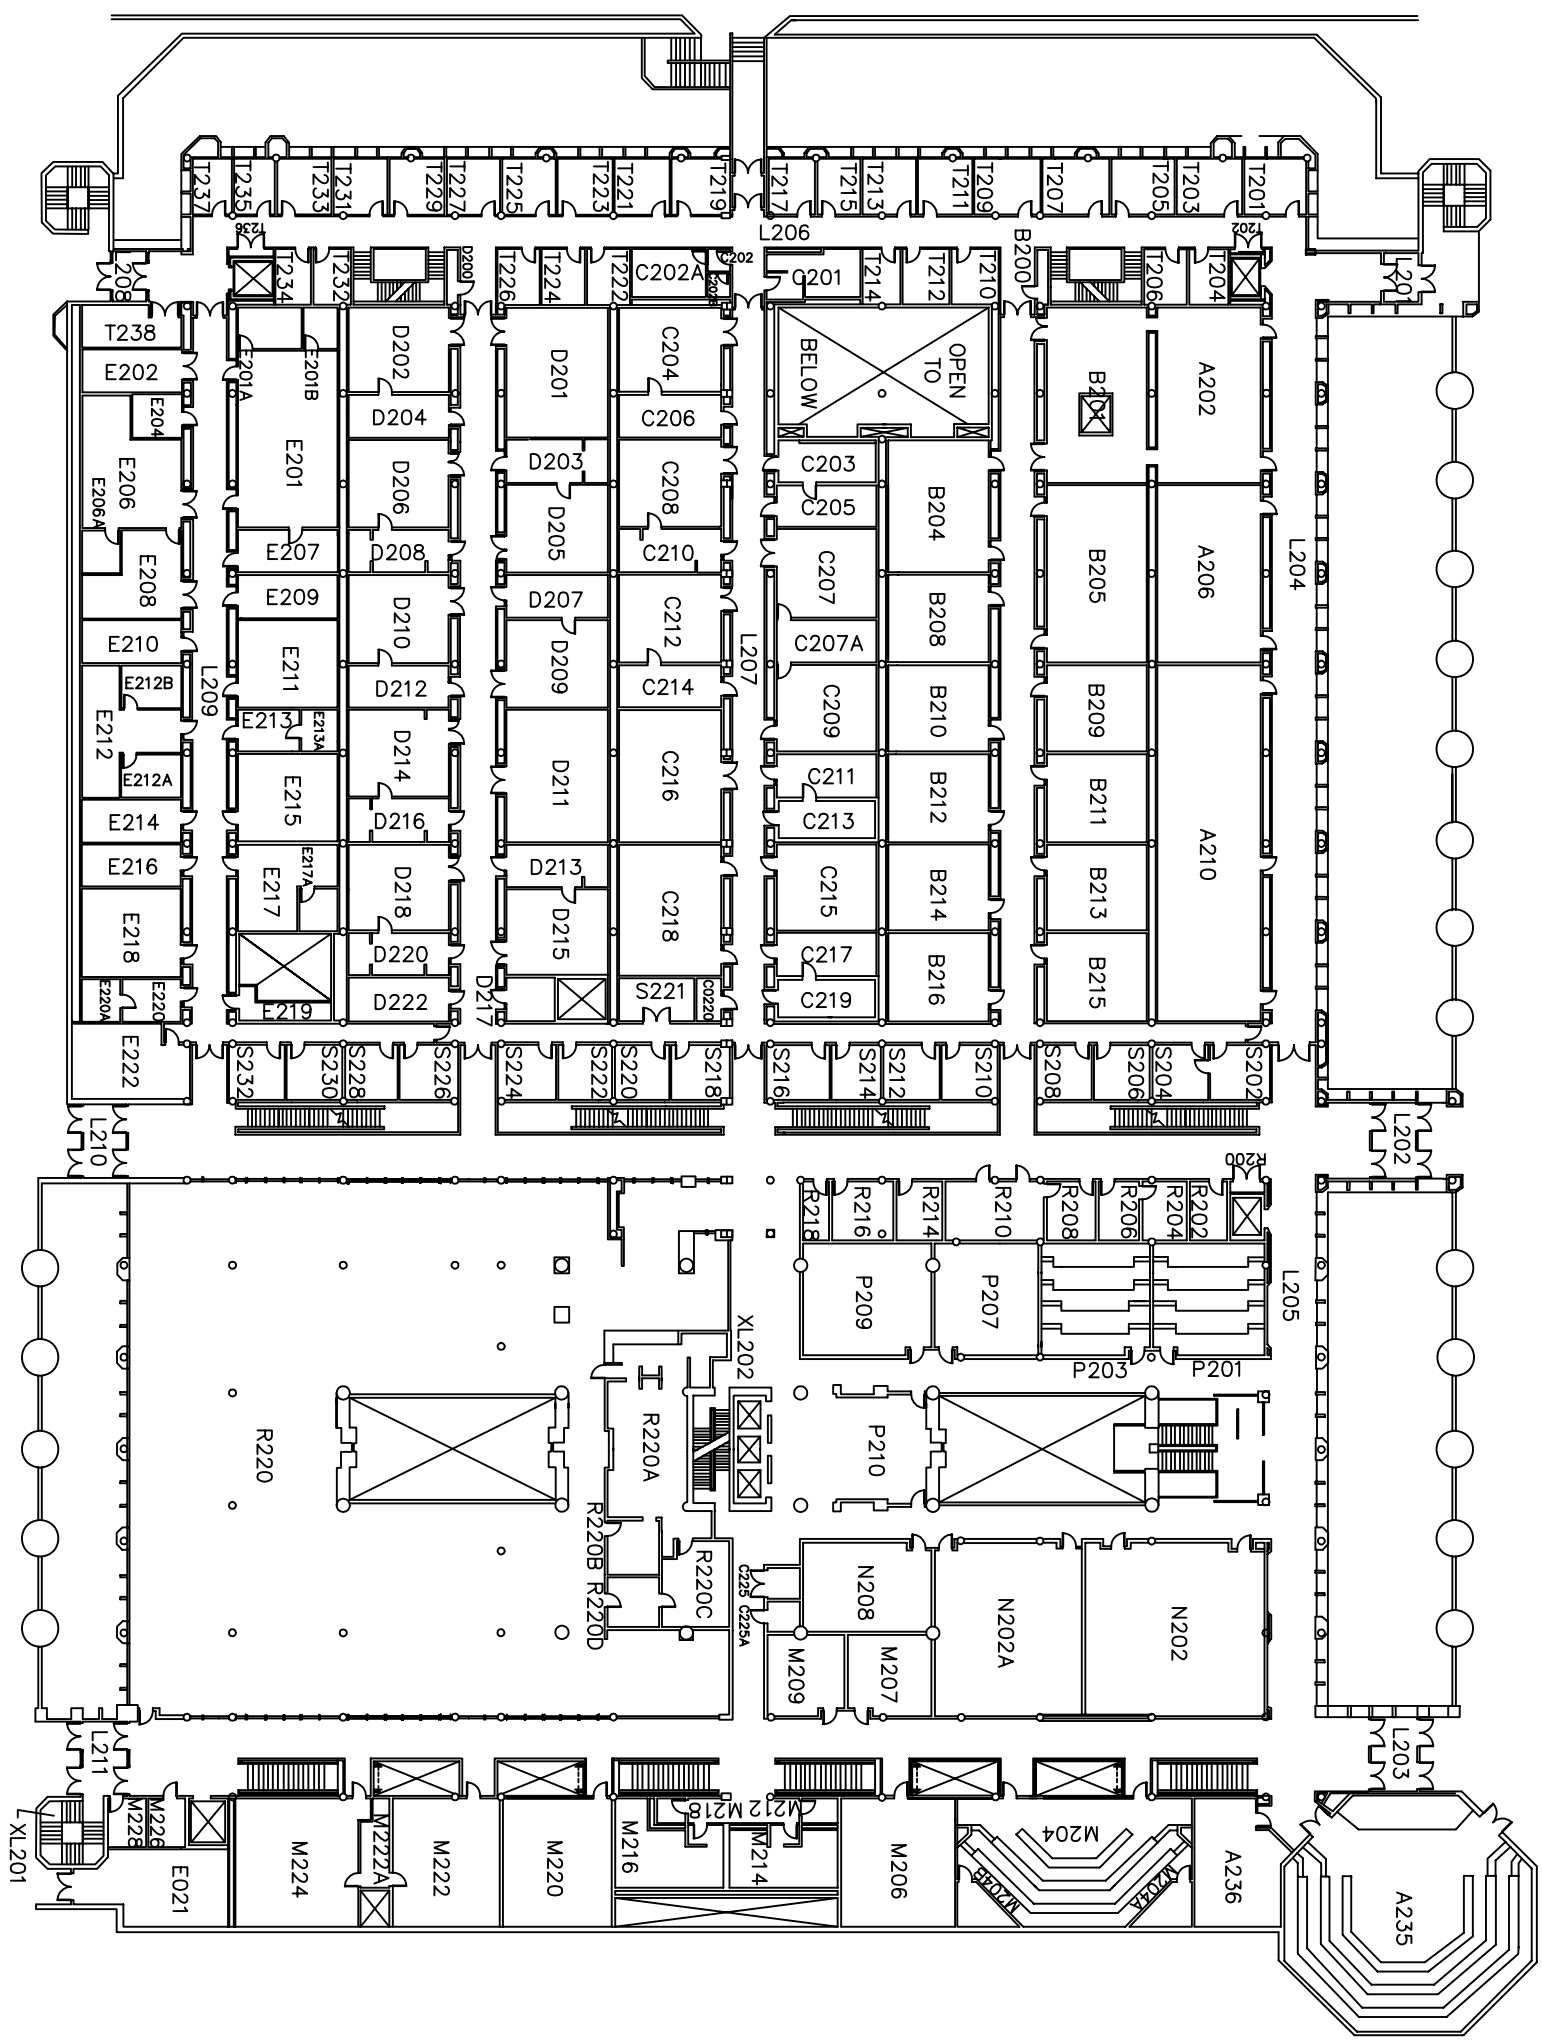

2 SARKEYS ENERGY CENTER BASE - SECOND FLOOR
 A2 NO SCALE



SARKEYS ENERGY CENTER		Floor 2 of 16
113660	GSF	
65683	NASF	
27030	Circulation	
1859	Mechanical	
715	Bldg Svc	
18573	Structural	

SHEET NO. A2
 OF 16

DRAWN
 CHECKED KRR
 APPROVED

PROJECT SARKEYS ENERGY CENTER
 SECOND FLOOR (BASE)
 PROJECT NO. DATE Rev 06/09/98

UNIVERSITY OF OKLAHOMA
 ARCHITECTURAL AND ENGINEERING SERVICES

